
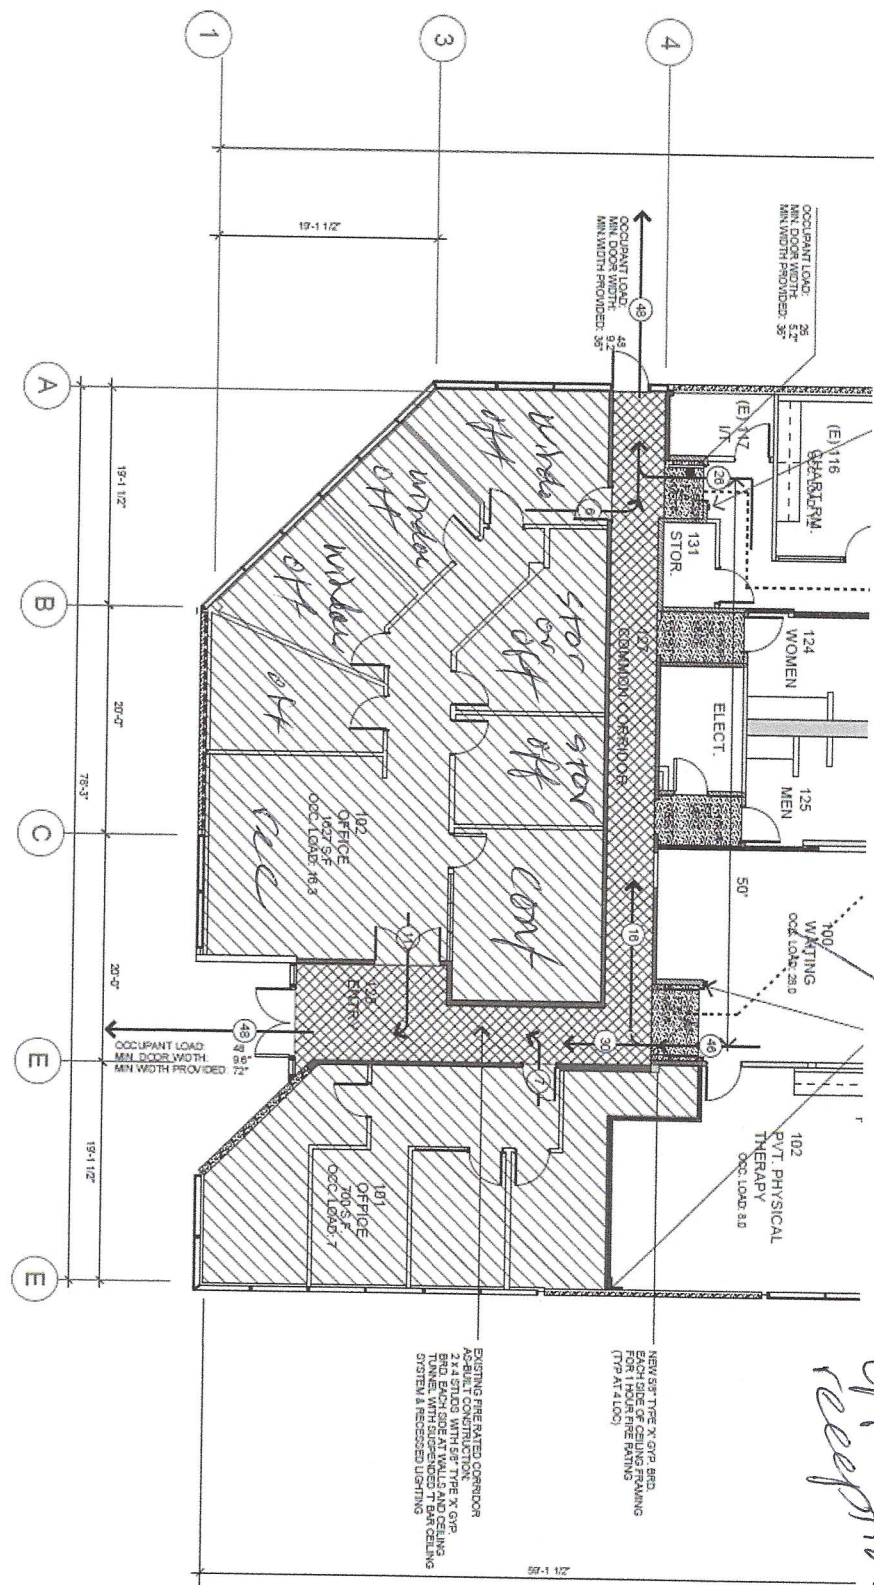


2.25-2.30 #

4700 Von Karman Ave
Suite 102, NBcd, Ca
1,892 #

SUITE EXITING PLAN
SCALE 1/8"=1'-0"

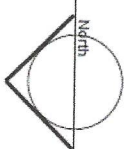

to keys in this
receptor
(owner)

TENANT			
BY			
TITLE			
NOTE UPON SIGNING THE SPACE PLAN, ALL MY REQUIREMENTS HAVE BEEN ADDRESSED AND I HAVE FULL AUTHORITY TO BIND MY ORGANIZATION TO THIS PLAN. ANY CHANGES TO THIS PLAN AFTER THIS DATE WILL INCUR ADDITIONAL SPACE PLANNING COST TO THE TENANT.			
REVISIONS			
5	PLAN CHECK 2ND RESUBMITTAL	1.7.16	
4	PLAN CHECK SECOND CORRECTIONS	12.8.15	
3	PLAN CHECK RESUBMITTAL	11.23.15	
2	PLAN CHECK CORRECTIONS	11.10.15	
1	PLAN CHECK SUBMITTAL	11.10.15	
NO.	DESCRIPTION	BY	DATE
JOB NUMBER	15.14		
FILE NAME	4700 VON KARMAN		
DRAWN BY	JW		
APPROVED BY	LB		
SCALE	1/4" = 1'-0"		
DATE	NOVEMBER 5, 2015		
<p>The above drawings and specifications and their design and performance requirements are intended to be used in connection with any work or project of the kind for which they are intended. It is the responsibility of the contractor to verify that the conditions and circumstances under which they are used are in accordance with the design and specifications. The contractor shall be responsible for obtaining all necessary permits and approvals from the appropriate authorities. The contractor shall be responsible for obtaining all necessary permits and approvals from the appropriate authorities. The contractor shall be responsible for obtaining all necessary permits and approvals from the appropriate authorities.</p>			
<p>EXITING PLAN</p>			
SHEET NO.			
XP1.0			